


8 7 6 5 4 3 2 1


F F

E E

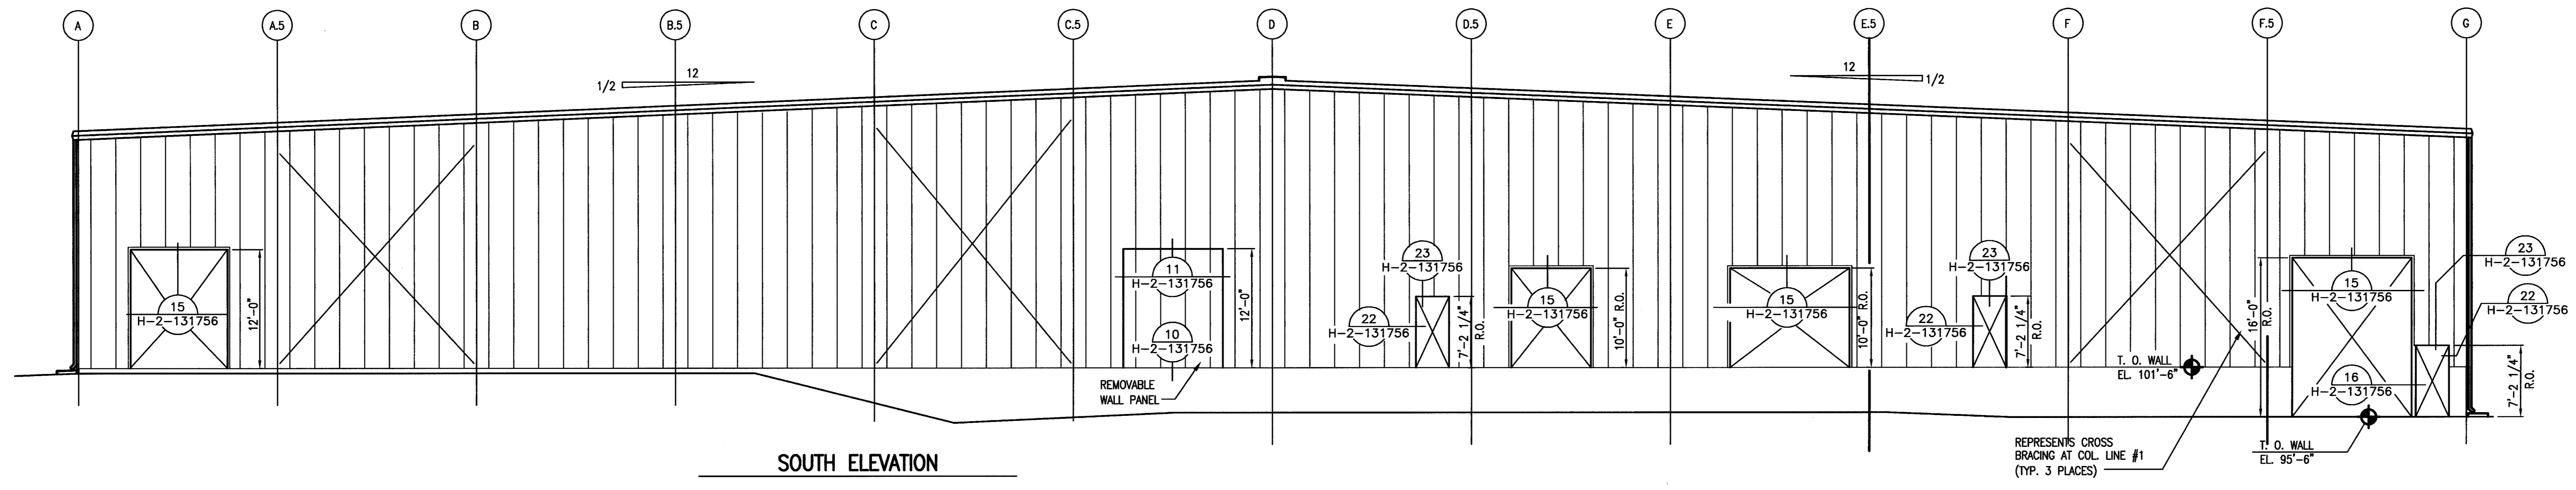


SOUTH ELEVATION

D D

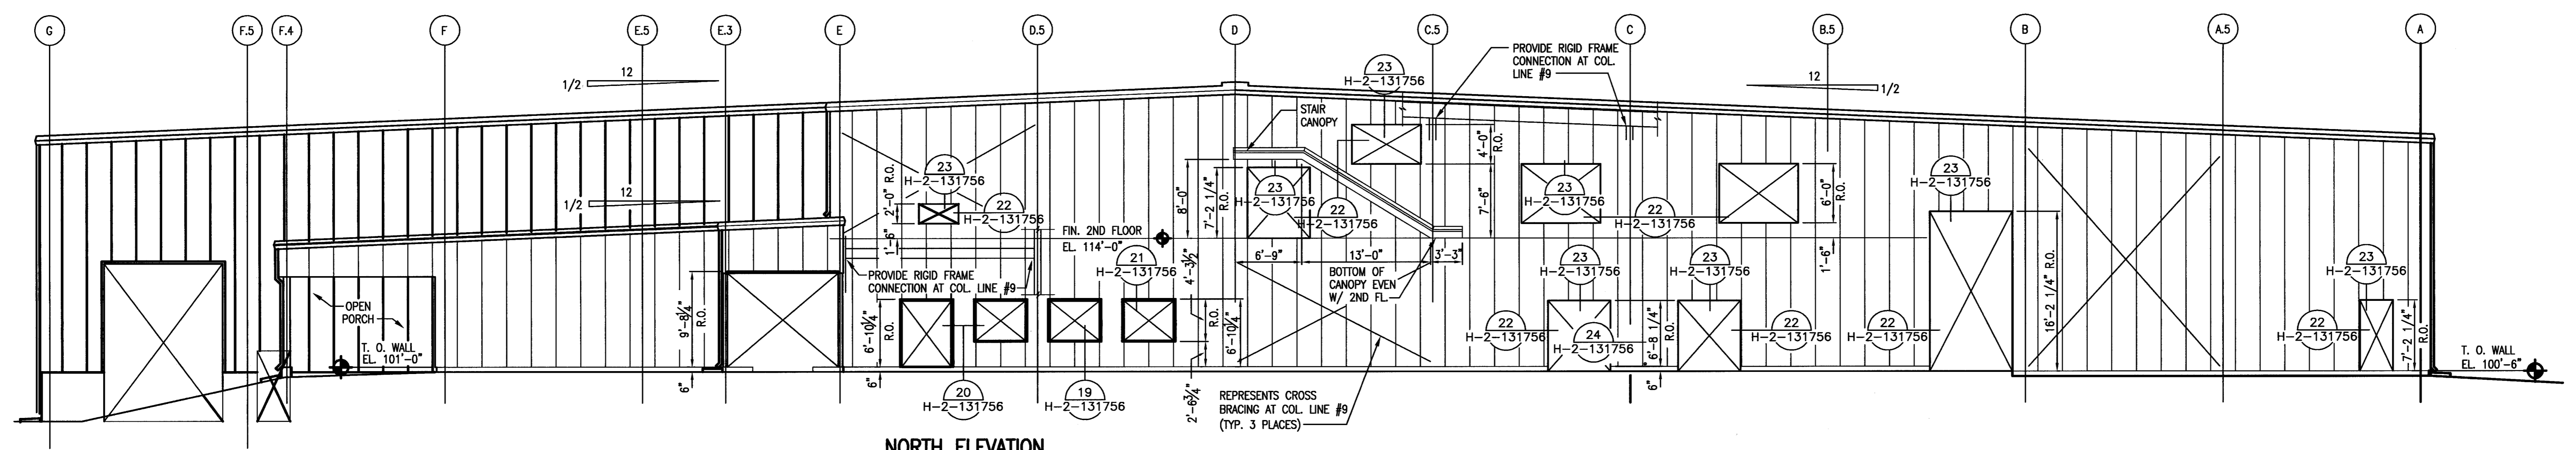


NORTH ELEVATION

C C

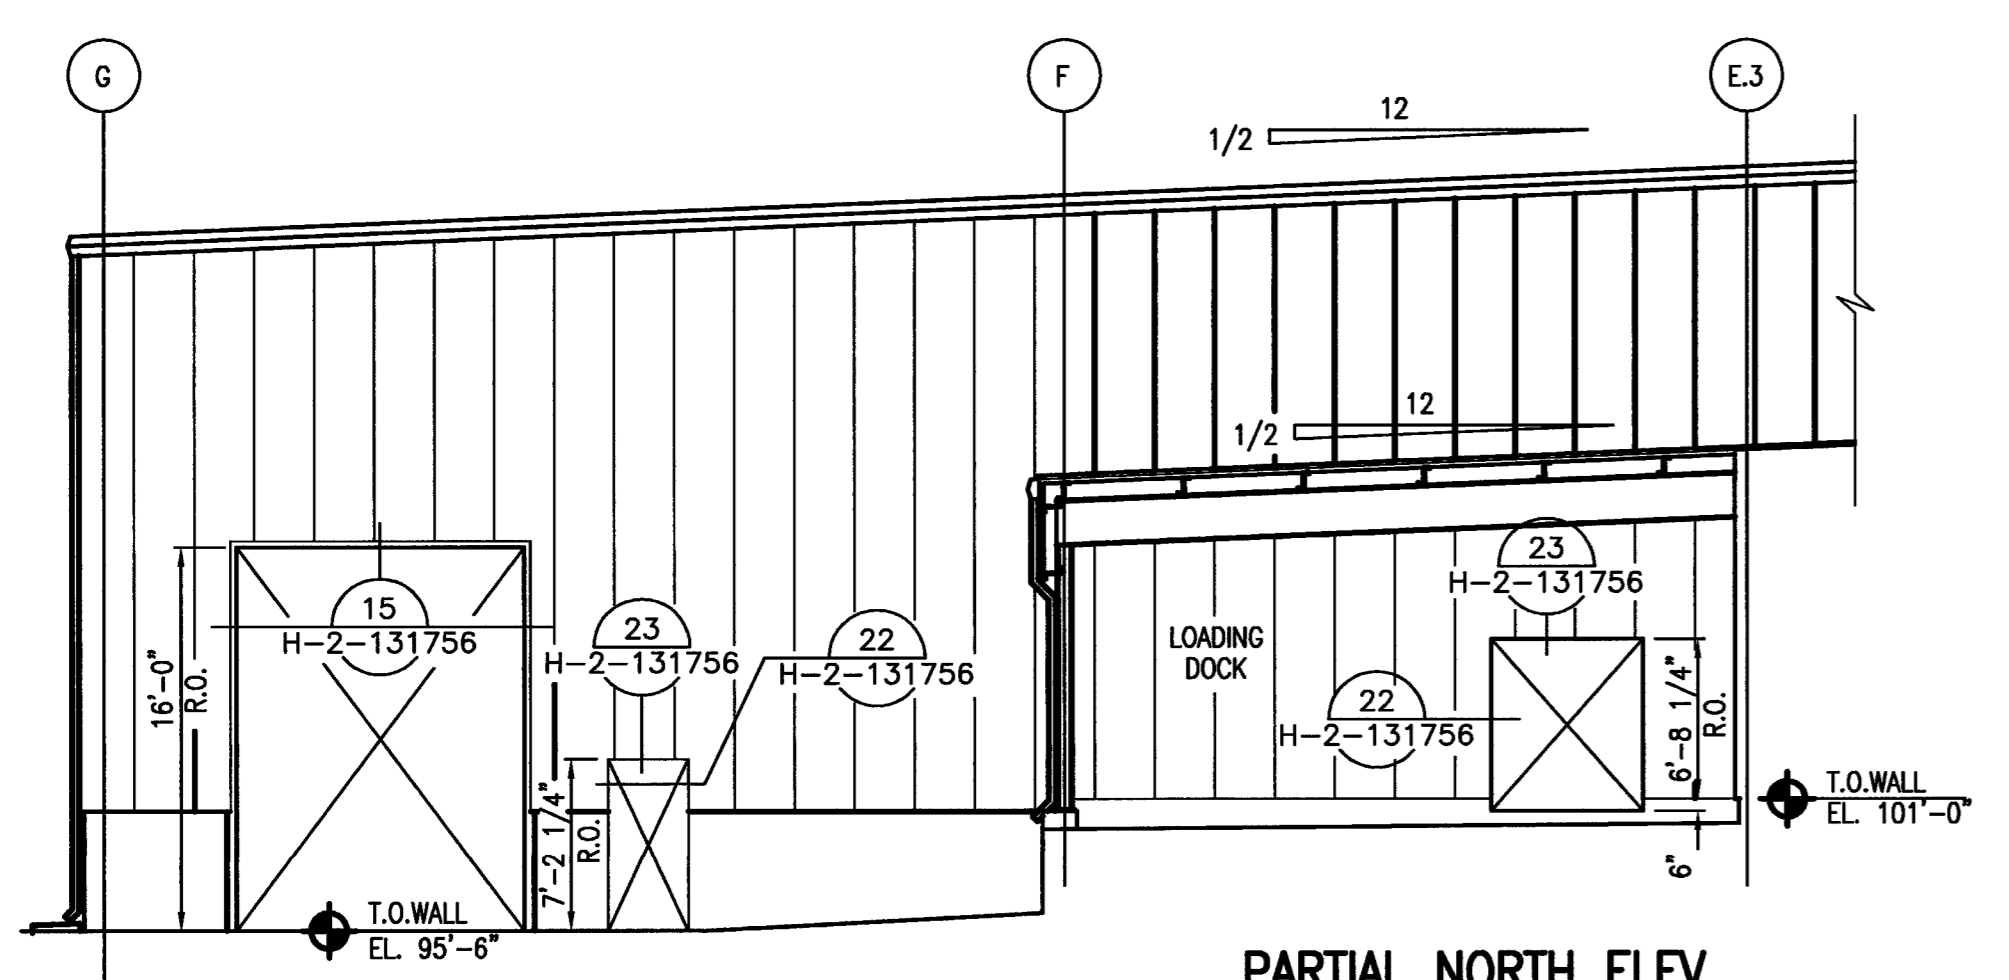


PARTIAL NORTH ELEV.
AS SEEN FROM LOADING DOCK

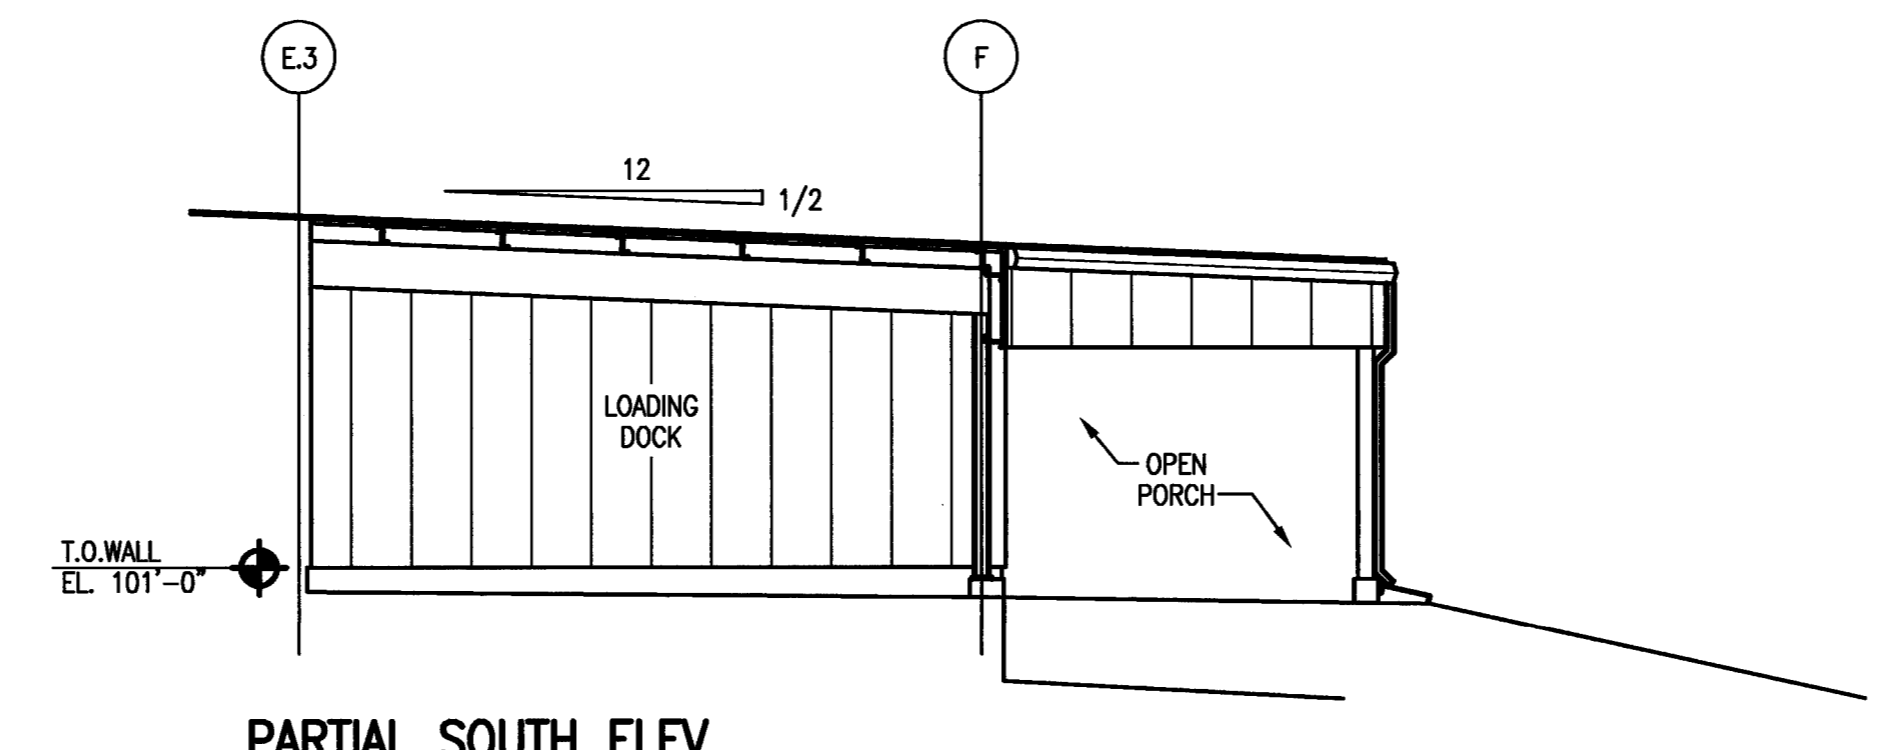

PARTIAL SOUTH ELEV.
AS SEEN FROM LOADING DOCK

NOTE:
REFER TO THE AMERICAN BUILDINGS DRAWINGS
SUBMITTED UNDER KEH-5366-158 SERIES
FOR STRUCTURAL FRAMING MODIFICATIONS.

A A

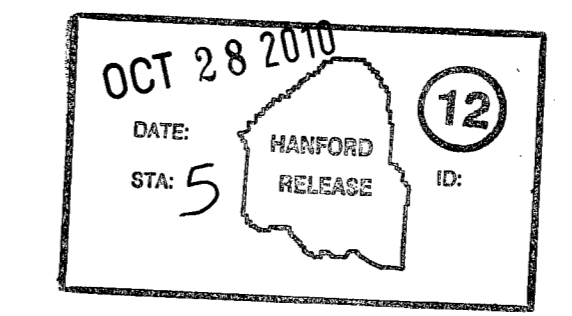

NO.	DATE	BY	CHK'D	DATE	ENGR.	COMP.
1	8-30-01	LEA				
2	8-31-01	LEA				
3	2-18-03	LEA				
4	2-22-03	LEA				
5	2-25-03	LEA				
6	2-25-03	LEA				
U.S. DEPARTMENT OF ENERGY Richland Operations Office			
BUILDING ELEVATIONS SHEET 1			
SIZE	BLDG NO	INDEX NO	DWG NO
F	2336W	0801	H-2-131753 4
SCALE	1/8"=1'-0"	EDT	702881
SHEET 1 OF 2		REV 4	

DWG NO	TITLE	REF NUMBER	TITLE	REV	DATE	DESCRIPTION	ENGR.	COMP.
4	FV TO CONFIDENCE LEVEL C 35642-R0 REVISED PER HNF-FMP-07-			10/10				
DRAWING TRACEABILITY LIST		REFERENCES		REVISIONS				
NEXT USED ON								

8 7 6 5 4 3 2 1

DWG NO H-2-131753 SH 1 OF 2 REV 4

DOE_TLFDWG (01-01)